



PROPOSED WEST ELEVATION
 SCALE: 1/8" = 1'-0"

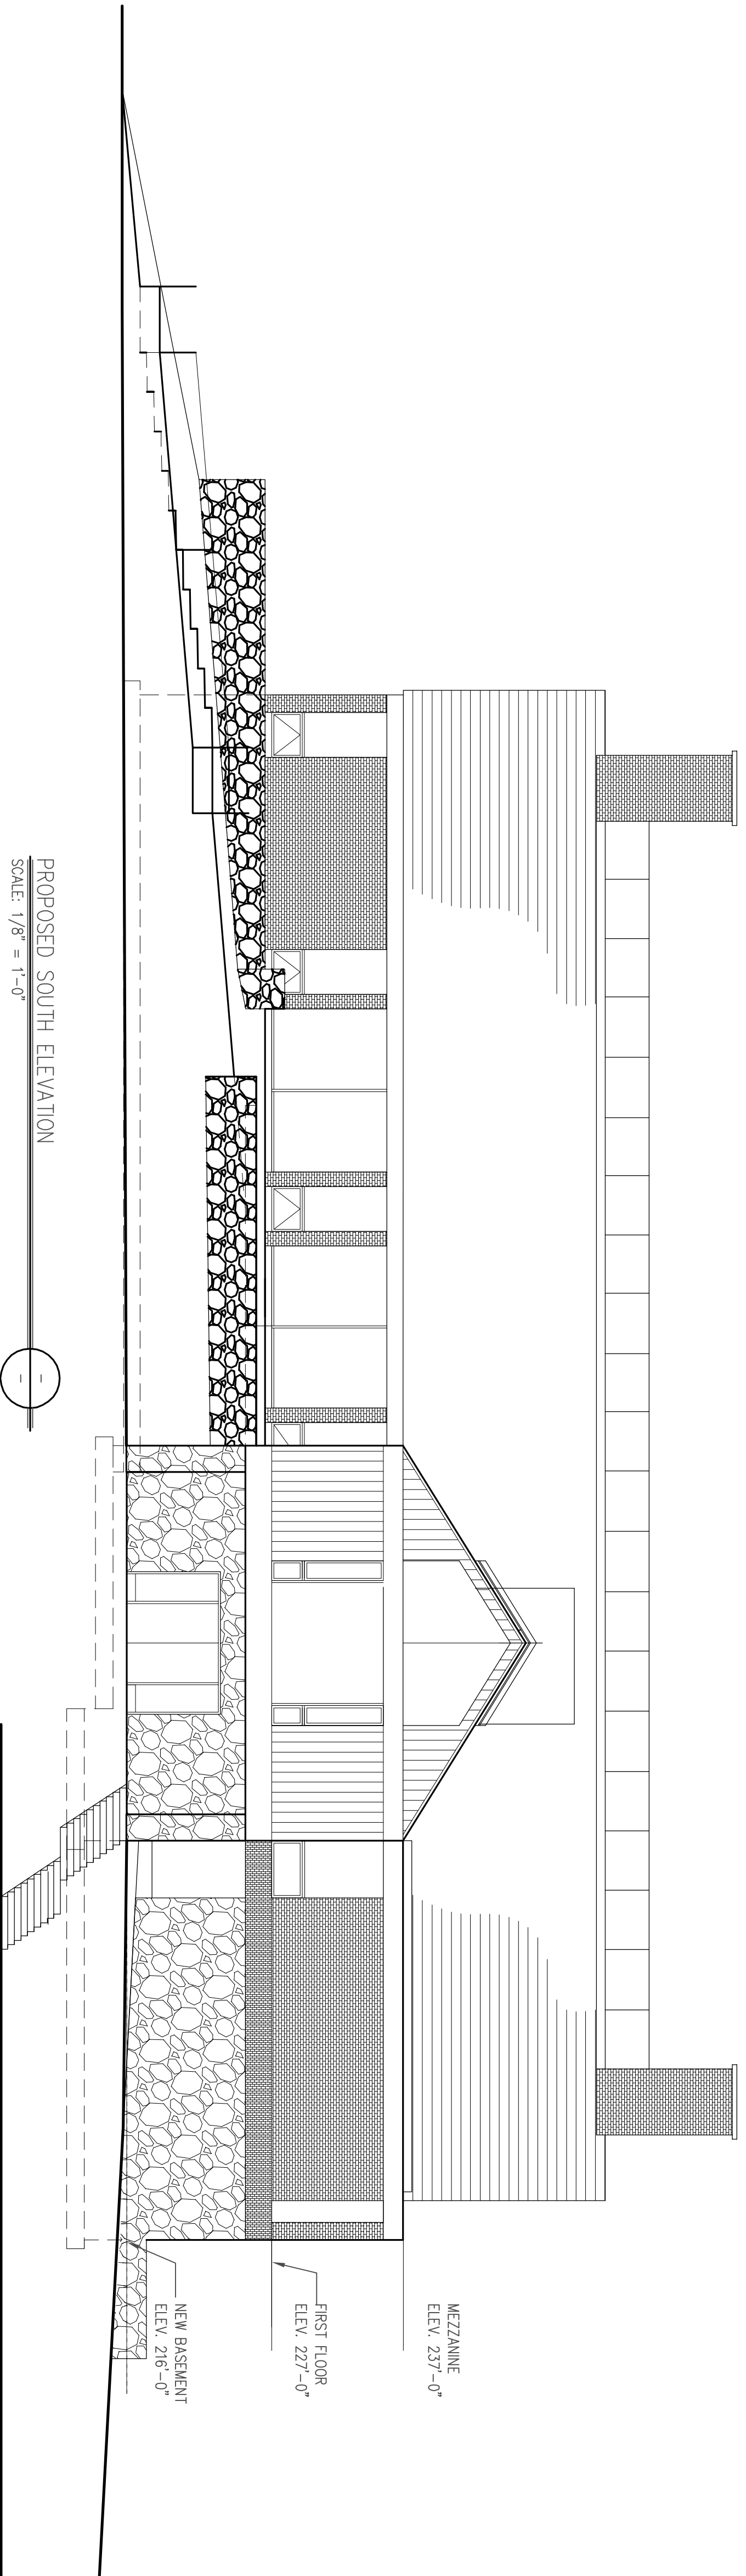

PROPOSED SOUTH ELEVATION
 SCALE: 1/8" = 1'-0"

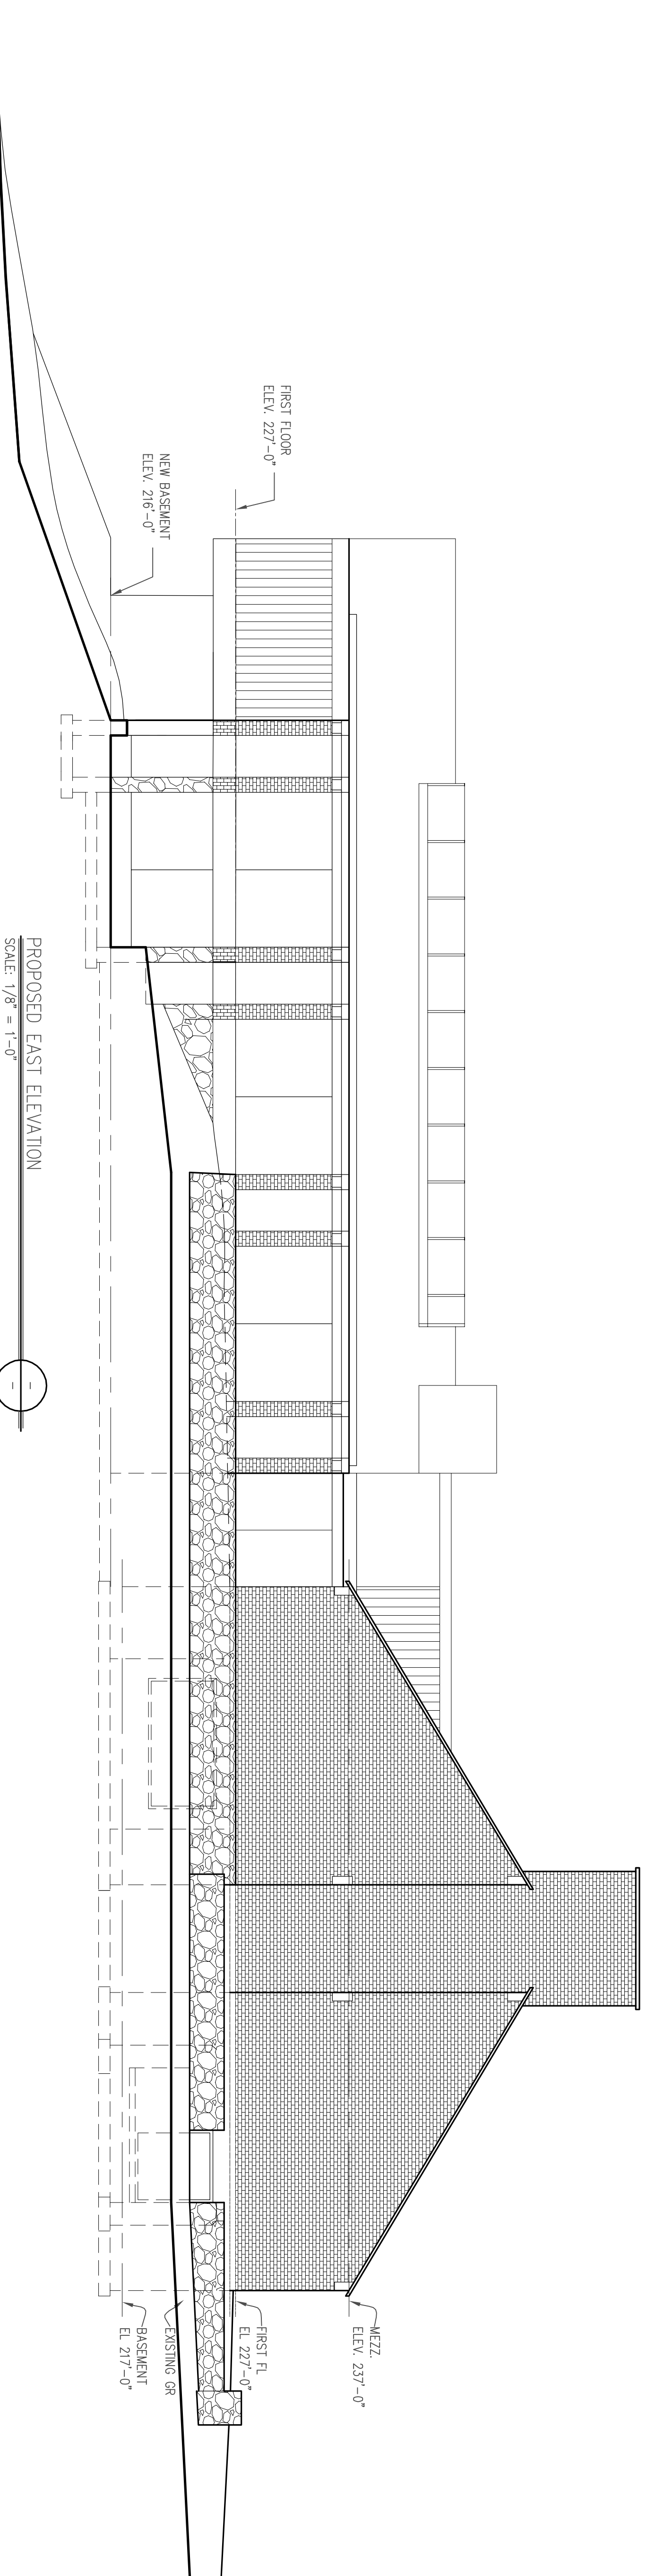

PROPOSED EAST ELEVATION
 SCALE: 1/8" = 1'-0"

ISSUE DATES

DATE	BY	DESCRIPTION
•	•	•
•	•	•
•	•	•
•	•	•
•	•	•
•	•	•
•	•	•
•	•	•
•	•	•
•	•	•
•	•	•

PROJECT

Sherborn Public Library
 Renovation and Addition
 4 Sanger Street
 Sherborn, Massachusetts 01770

JOB NUMBER

SCALE 1/8" = 1'-0"

DRAWING NAME

Exterior Elevations

DRAWING NO.

A-300