

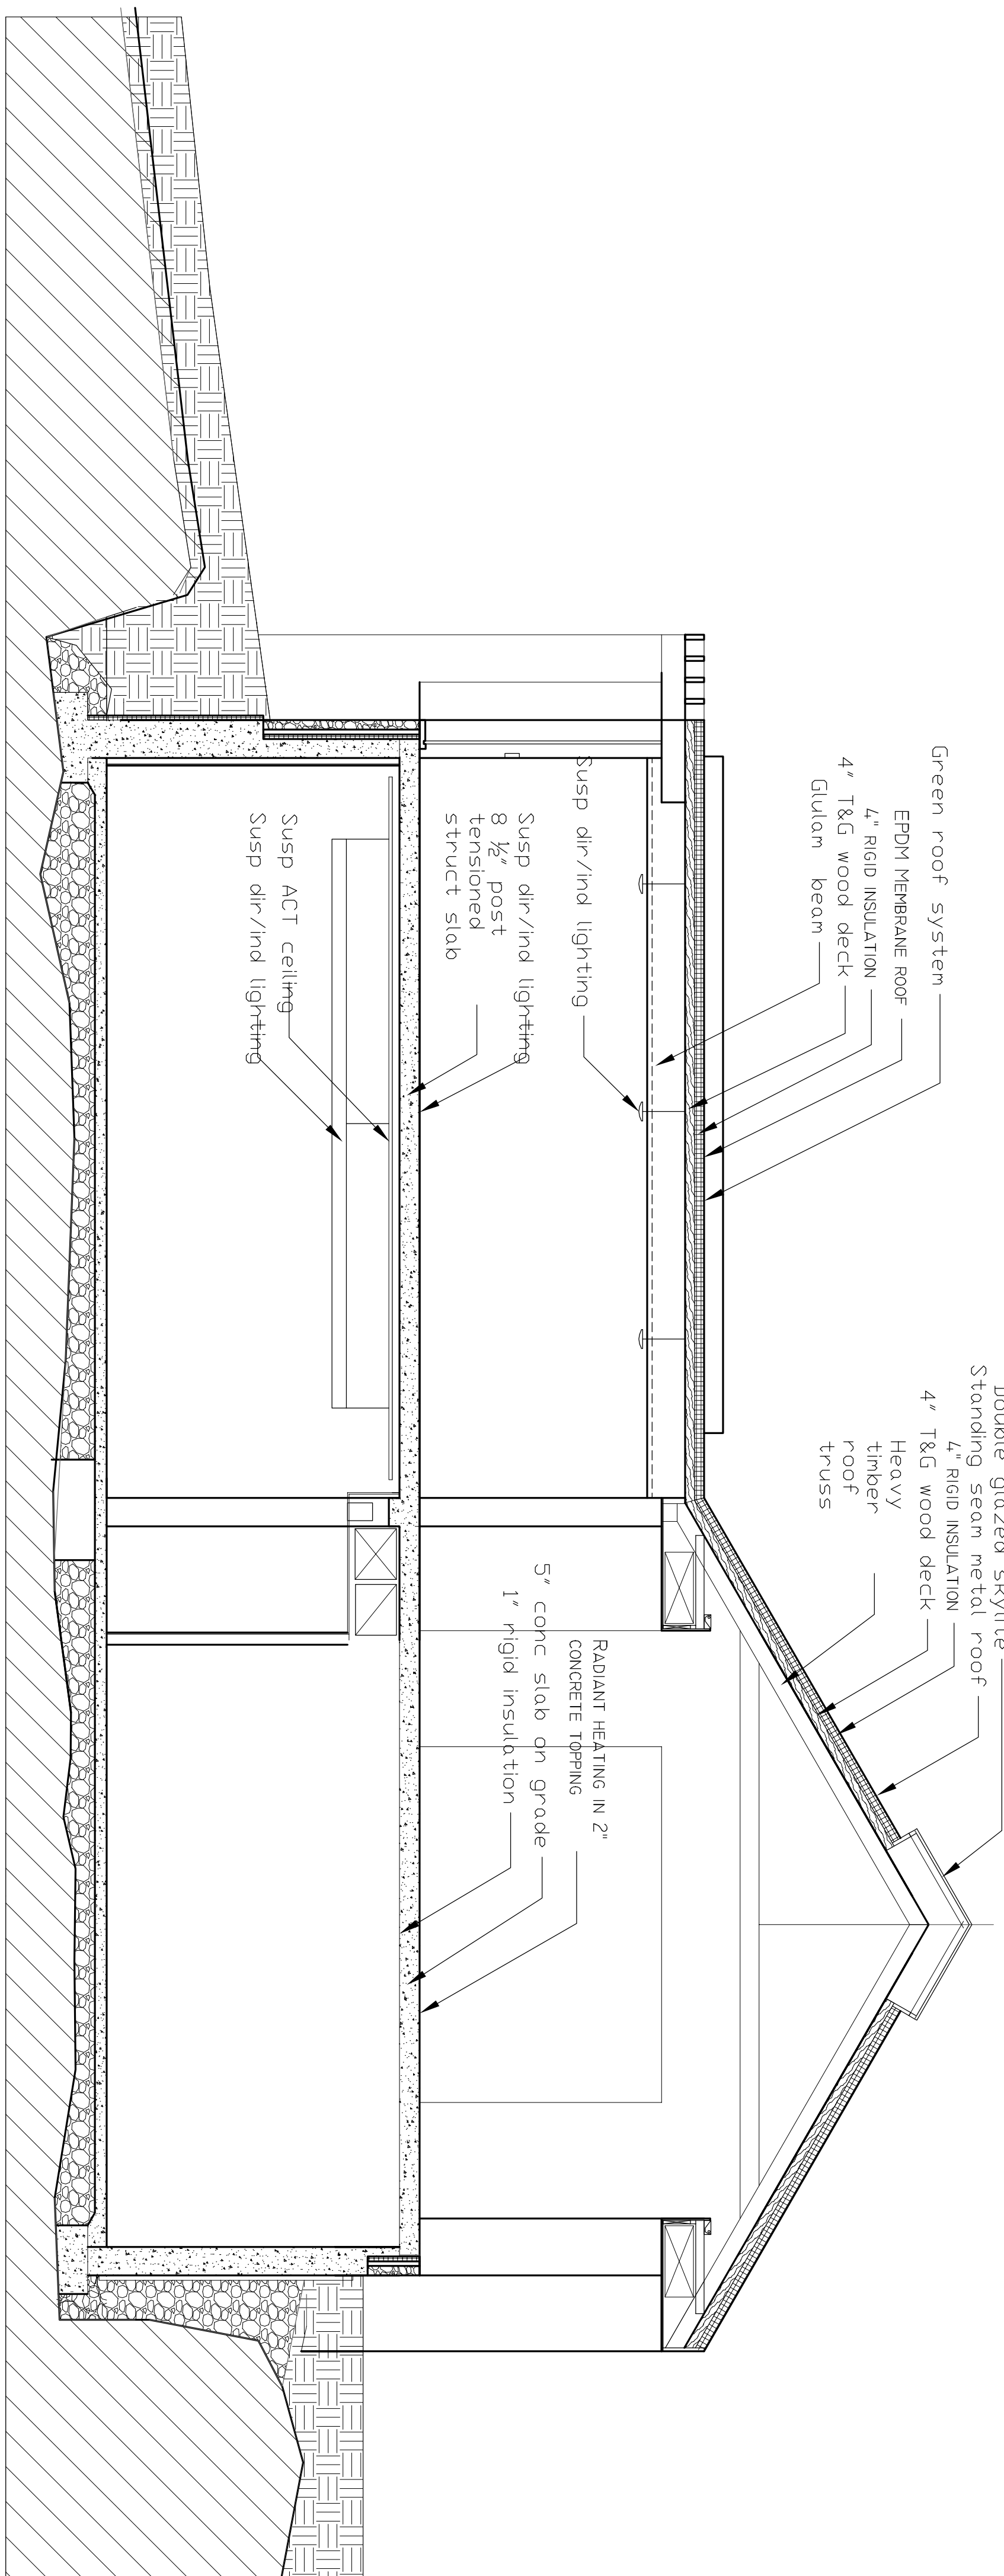


PROPOSED WEST ELEVATION / SECTION  
 SCALE: 1/8" = 1'-0"

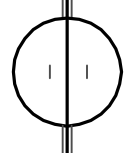

PROPOSED ADDITION SECTION  
 SCALE: 1/4" = 1'-0"

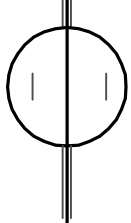

ISSUE DATES

DATE	BY	DESCRIPTION
•	•	•
•	•	•
•	•	•
•	•	•
•	•	•
•	•	•
•	•	•
•	•	•
•	•	•
•	•	•
•	•	•
•	•	•
•	•	•

PROJECT

**Sherborn Public Library**  
 Renovation and Addition  
 4 Sanger Street  
 Sherborn, Massachusetts 01770

JOB NUMBER

SCALE 1/8" = 1'-0"

DRAWING NAME  
**Sections and Elevations**

DRAWING NO.

**A-301**