


Parking Provision Rev 2011-11-2

Building	Existing	Proposed
Library*	24	52
Town Hall	28	39
Police	22	22
Overflow	0	11
Total	74	123

*Includes 7 staff spaces across Sanger

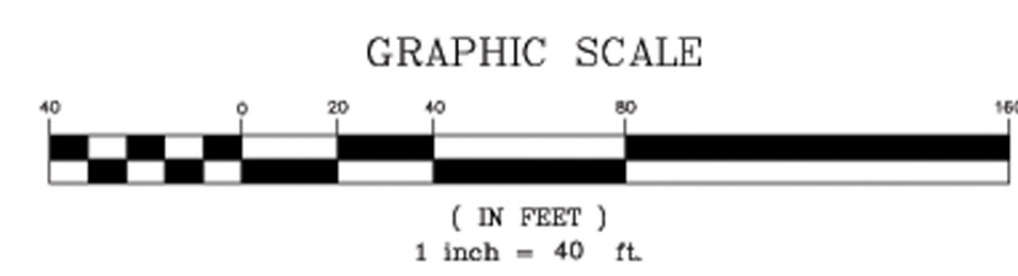

ISSUE DATES

DATE	BY	DESCRIPTION
06-16-2010	JAC	DRAFT
2011-11-2	RCS	Parking layout revised

PROJECT

Sherborn Public Library
 Renovation and Addition
 4 Sanger Street
 Sherborn, Massachusetts 01770

JOB NUMBER 10-144

SCALE 1" = 40'

DRAWING NAME
SITE DEVELOPMENT PLAN

DRAWING NO.

SD-1